



WTG1
26
Progr : 1+220.07
Scala : 200:200
Q.Rif. : 490.00

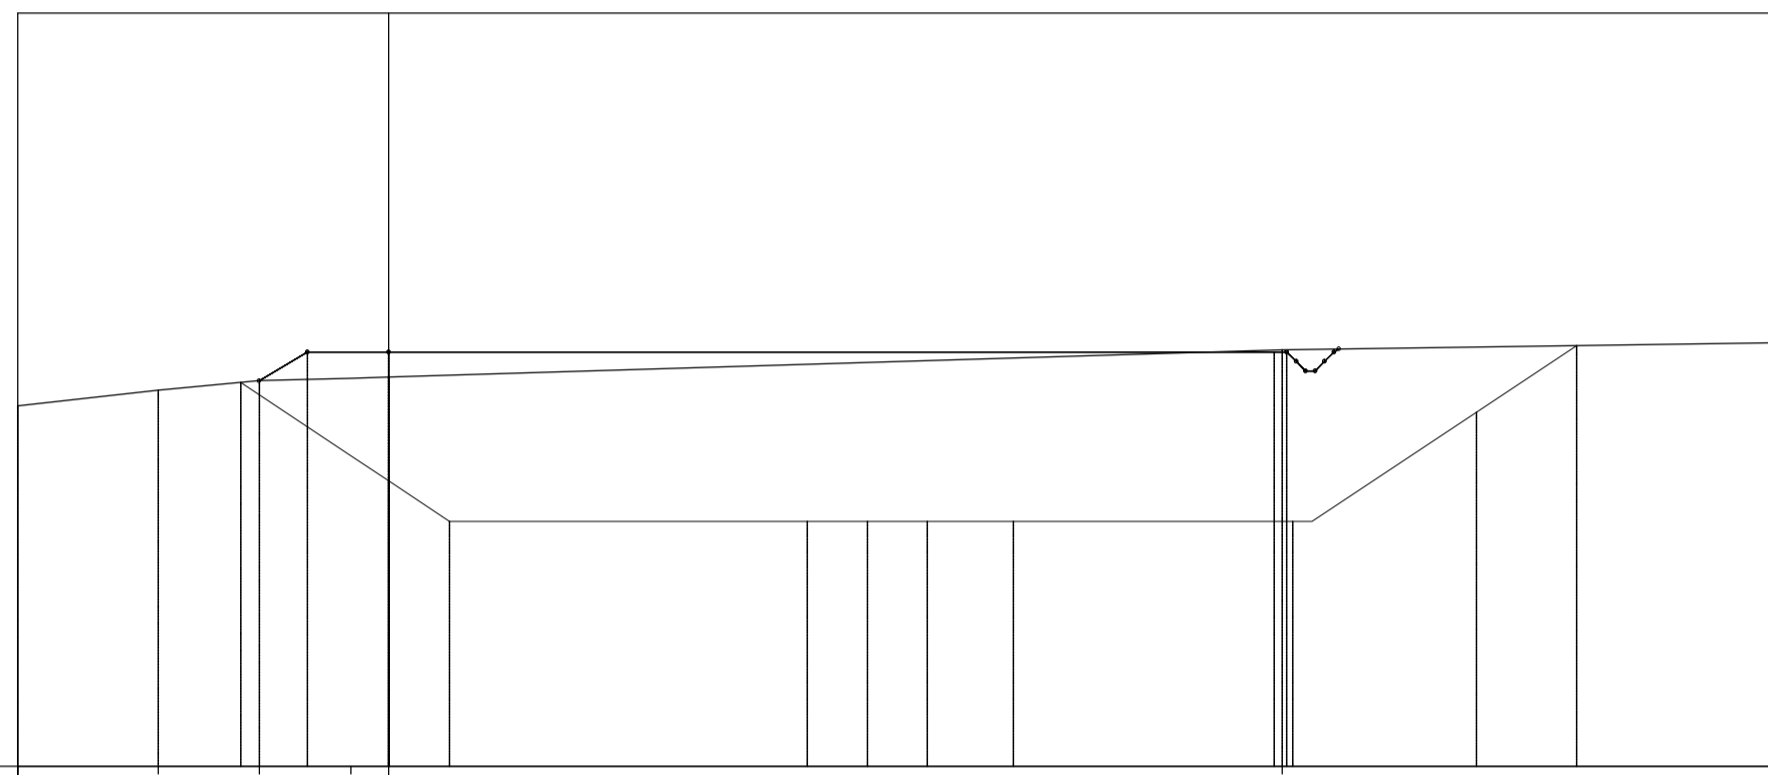

PROGRESSIVE TERRENO	499.84	498.99	500.24	500.30	500.33	501.06	23.73	501.24
QUOTE TERRENO	499.84	498.99	500.24	500.30	500.33	501.06	23.73	501.24
DISTANZE PARZIALI TERRENO	3.73	2.68	2.43	1.00	23.73	13.05		
QUOTE PROGETTO		500.23	500.26	501.00	501.00	501.00	501.00	501.08
QUOTE PROG. STRATO FINITO		501.00	501.00	501.00	501.00	501.00	501.00	501.08

WTG1
25
Progr : 1+200.00
Scala : 200:200
Q.Rif. : 490.00

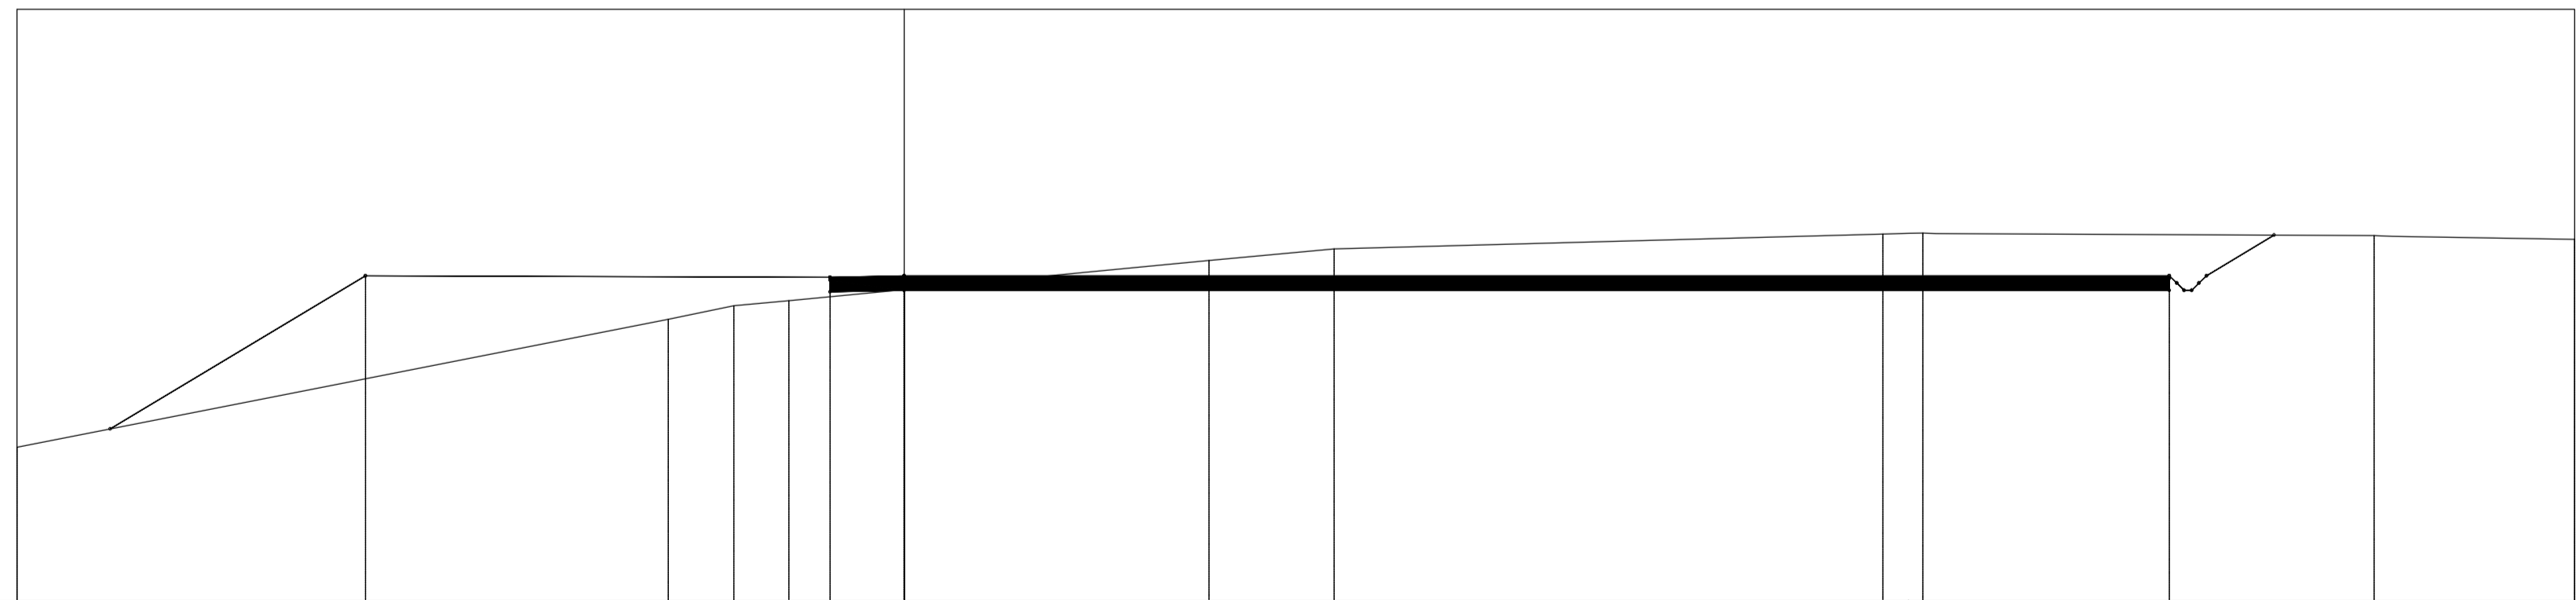

PROGRESSIVE TERRENO	495.20	489.53	499.99	500.16	500.53	501.51	501.91	502.41	502.44	502.43	502.36	502.33	502.23
QUOTE TERRENO	495.20	489.53	499.99	500.16	500.53	501.51	501.91	502.41	502.44	502.43	502.36	502.33	502.23
DISTANZE PARZIALI TERRENO		2.22	1.87	3.90	10.31	4.23	16.56	0.87			0.62	6.16	
QUOTE PROGETTO	495.82	497.62	501.00	500.45	500.50	501.00	501.75	500.50	500.50	501.00	500.75	500.50	502.37
QUOTE PROG. STRATO FINITO	501.00	501.00	501.00	501.00	501.00	501.00	501.00	501.00	501.00	501.00	501.00	501.00	501.00



D					DATE	SCALE	1/200			F4 Ingegneria srl	
C					10/18	DRAWN	F4	CAD Vers.: X		Page Vers.: X	
B					MM/YY	CHECKED	XXX	Name collection:		Page: XX	
A	DD/MM/YY	XXX	XXX	XXX	MM/YY	REVISED-EDPR	XXX	Collection:		Cont: xx	
EDIC.	DATE	DRAWN	CHECKED	REVISED-EDPR	INDICATE MODIFICATION			A.16.a.17.6 - Sezioni trasversali di progetto WTG1		Banzi (Pz)	
				MODIFICATION				Format A1		CAD N°: WTG1 - (18).dwg	