


L=171.17m I=-2.76‰ dh=-4.73m	L=13.82m	L=170.87m I=-0.00‰ dh=0.00m	L=14.39m I=-15.63‰ dh=-2.25m
------------------------------------	----------	-----------------------------------	------------------------------------

Profilo: Vista Profilo - (3)
Scala : 1000:100
Q.Rif. : 539.23

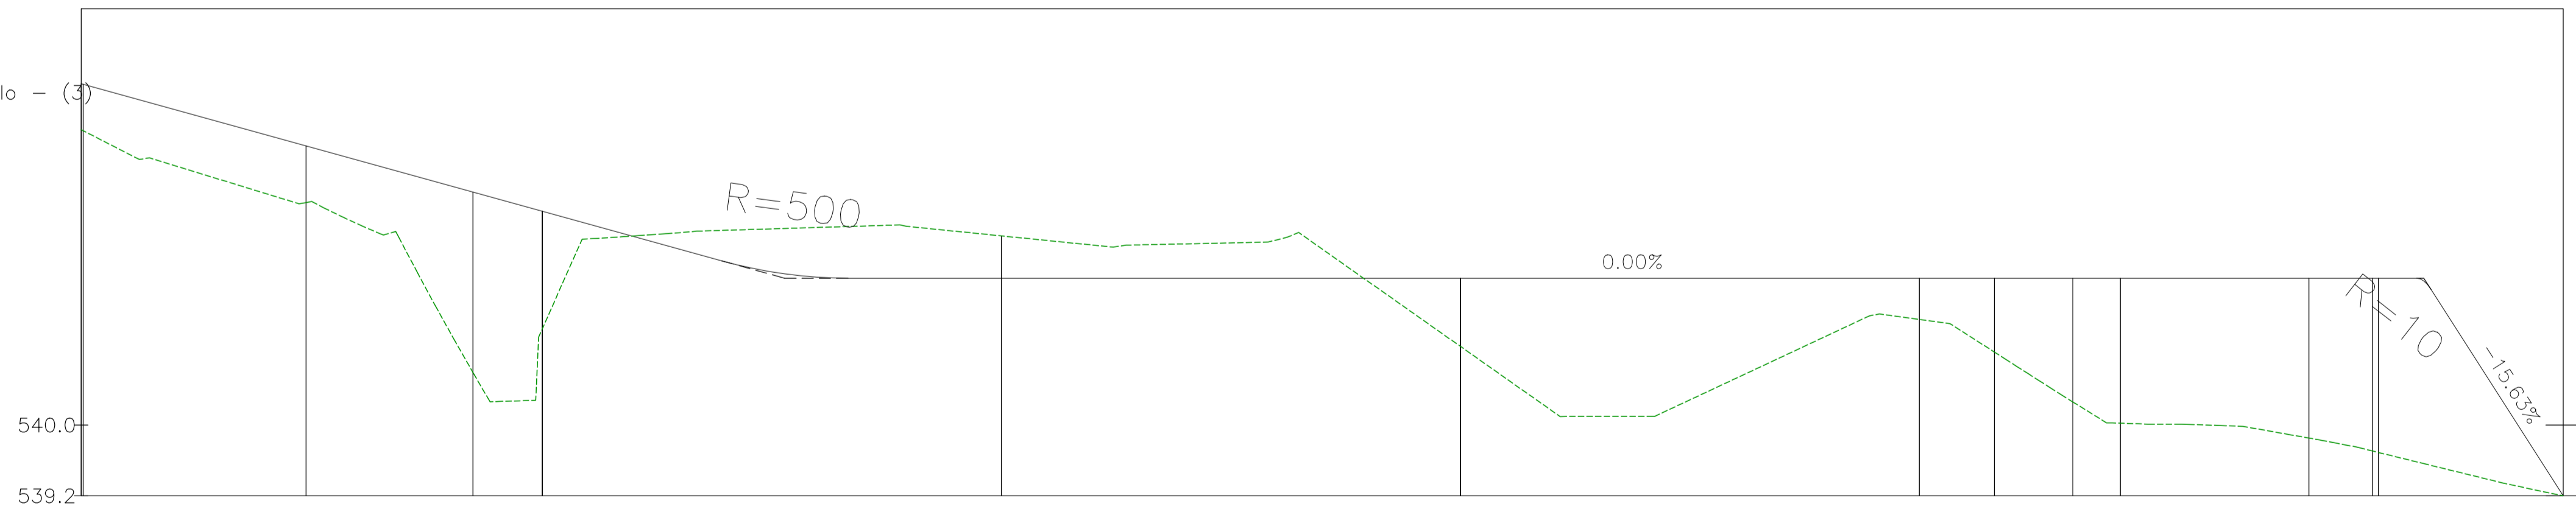

NUMERO SEZIONE	6	17	18	19	20	21	22
DISTANZE PROGRESSIVE	0+750.00	0+800.00	0+850.00	0+900.00	0+950.00	0+971.91	1+019.37
DISTANZE PARZIALI	50,00	50,00	50,00	50,00	21,91	47,46	
QUOTE PROGETTO	543.21	541.05	542.06	540.86	541.15	540.02	539.25
QUOTE TERRENO	543.21	541.05	542.06	540.86	541.15	540.02	539.25
ETTOMETRICHE		08		09		10	

D						DATE	SCALE	1/500	 F4 Ingegneria srl CAD Vers.: Page Vers.: X Name collection: Page: XX Collection Cont: xx CAD N°: WTGS - (5).dwg
C						10/18	DRAWN	F4	
B						10/18	CHECKED	XXX	
A	22/10/2018	XXX	XXX	XXX	INDICATE MODIFICATION	10/18	REVISED-EDPR	XXX	A.16.a.21.12 - Plan. della sist. finale del sito WTGS Banzì (Pz)
EDIC.	DATE	DRAWN	CHECKED	REVISED-EDPR	MODIFICATION				

