



LIVELLETTA	L=207.58m I=-0.30% dI=-0.62m	L=28.28m	L=75.40m I=-5.96% dI=-4.49m	L=29.78m	L=65.70m I=-0.00% dI=-0.00m
------------	------------------------------------	----------	-----------------------------------	----------	-----------------------------------

Profilo: Vista Profilo - (3)
Scala : 500:50
Q.Rif. : 509.44

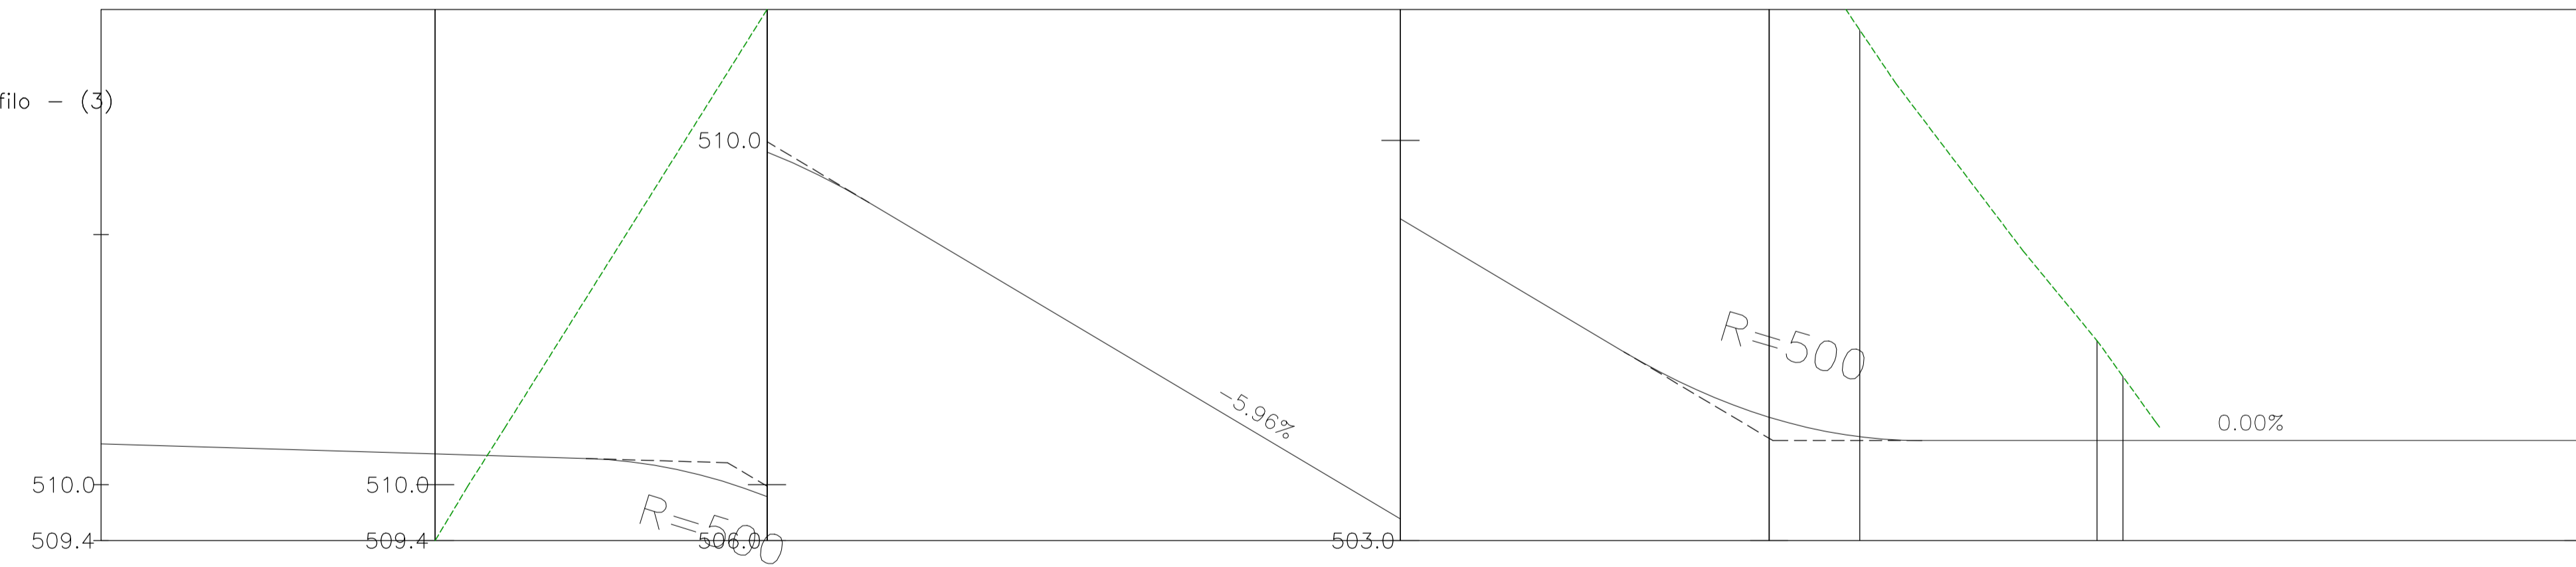

NUMERO SEZIONE	15	16	17	18	19	20
DISTANZE PROGRESSIVE	0+700.00	0+750.00	0+800.00	0+850.00	0+873.71	0+897.42
DISTANZE PARZIALI		50,00	50,00	50,00	23,71	23,71
QUOTE PROGETTO	506.89	512.43	515.04	511.57	508.10	505.00
QUOTE TERRENO	506.89	512.43	515.04	511.57	508.10	505.00
ETTOMETRICHE	07		08			09

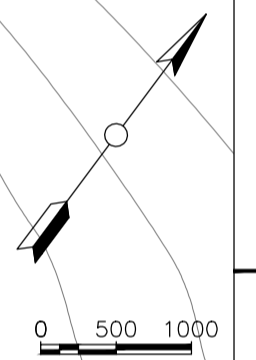

D																				
C																				
B																				
A	22/10/2018	XXX	XXX	XXX																
EDIC.	DATE	DRAWN	CHECKED	REVISED-EDPR	INDICATE MODIFICATION					DATE	SCALE	1/500	renewables		F4 Ingegneria srl		CAD Vers.:	Page Vers.:	X	
					MODIFICATION					10/18	DRAWN	F4	Parco eolico "La Regina"		Name collection:		Page:	XX		
										10/18	CHECKED	XXX	A.16.a.21.15 - Plan. della sistemazione finale del sito WTG Banzl (Pz)		Collection		Cont:	xx		
										10/18	REVISED-EDPR	XXX			CAD N°: WTGS - (6).dwg					
											Format	A1								