



WT6

510

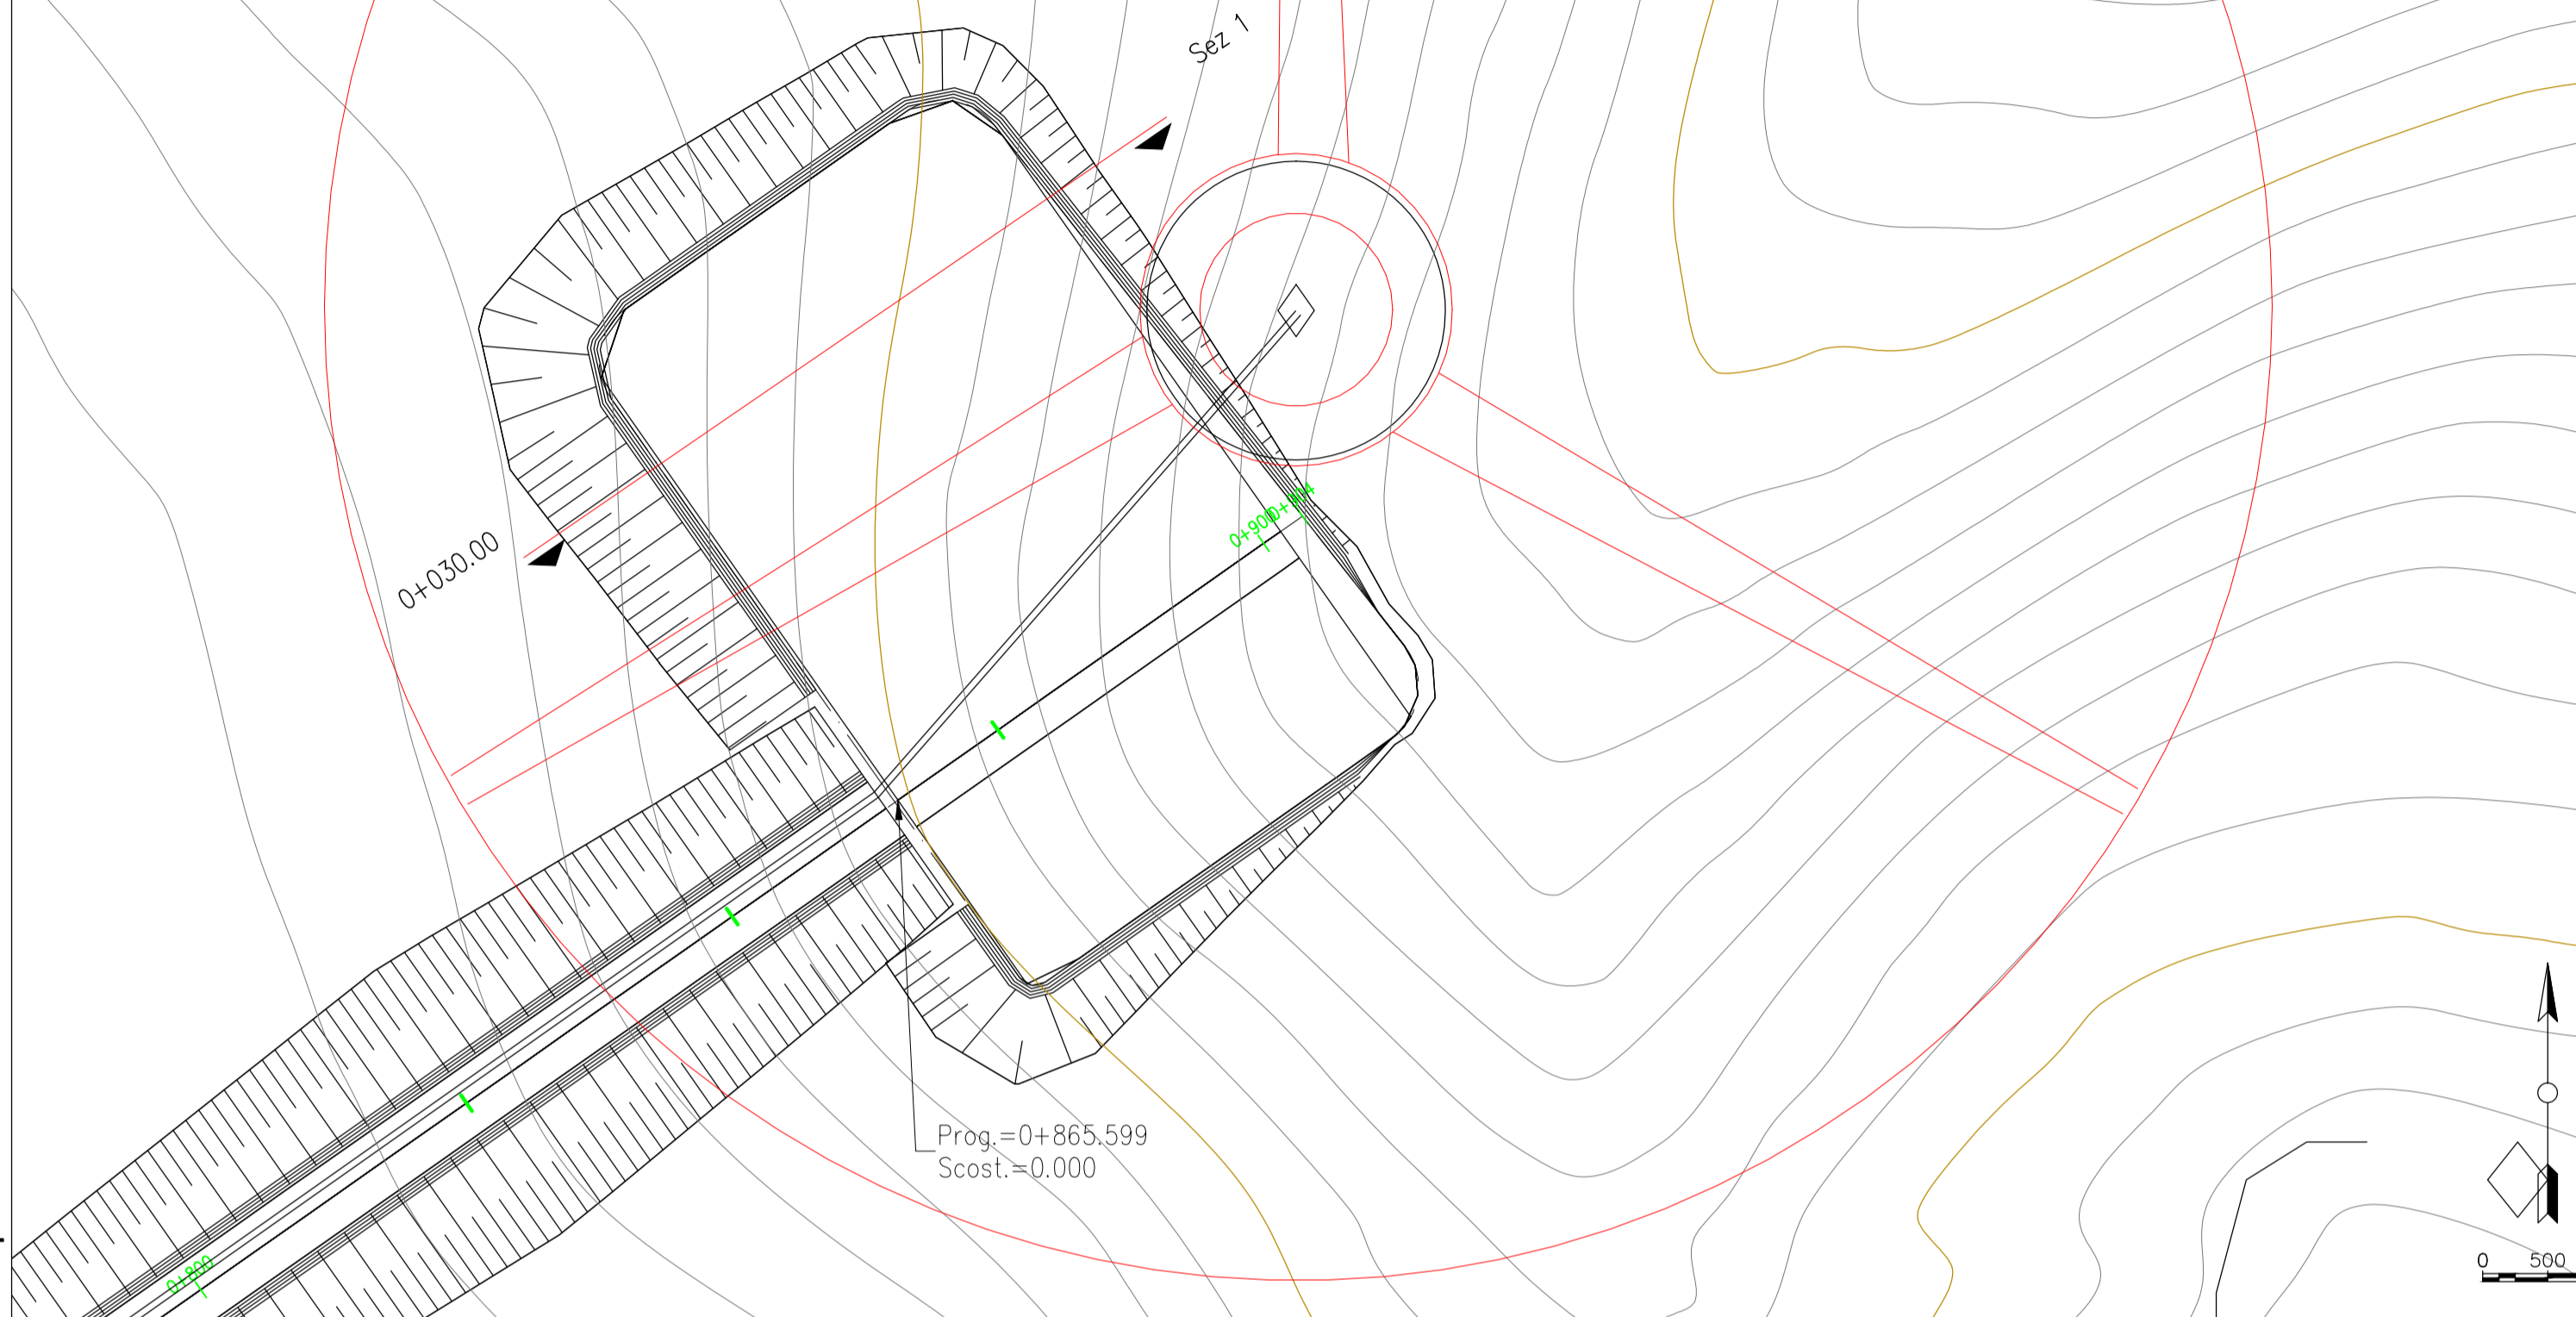


Prog.=0+865.599
Scost.=0.000

6-ST
1
Progr : 0+030.00
Scala : 500:500
Q.Rif. : 500.00

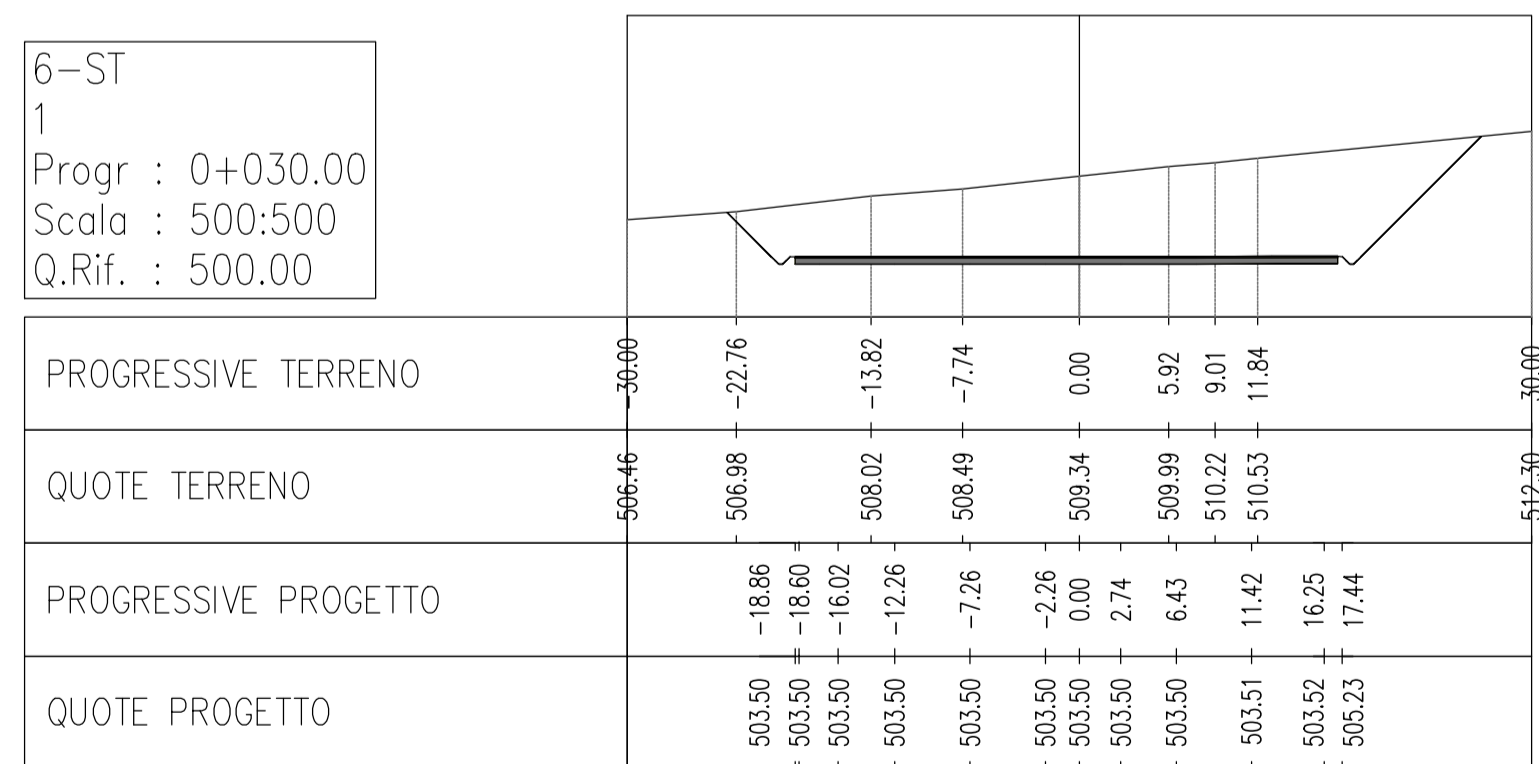


WT7

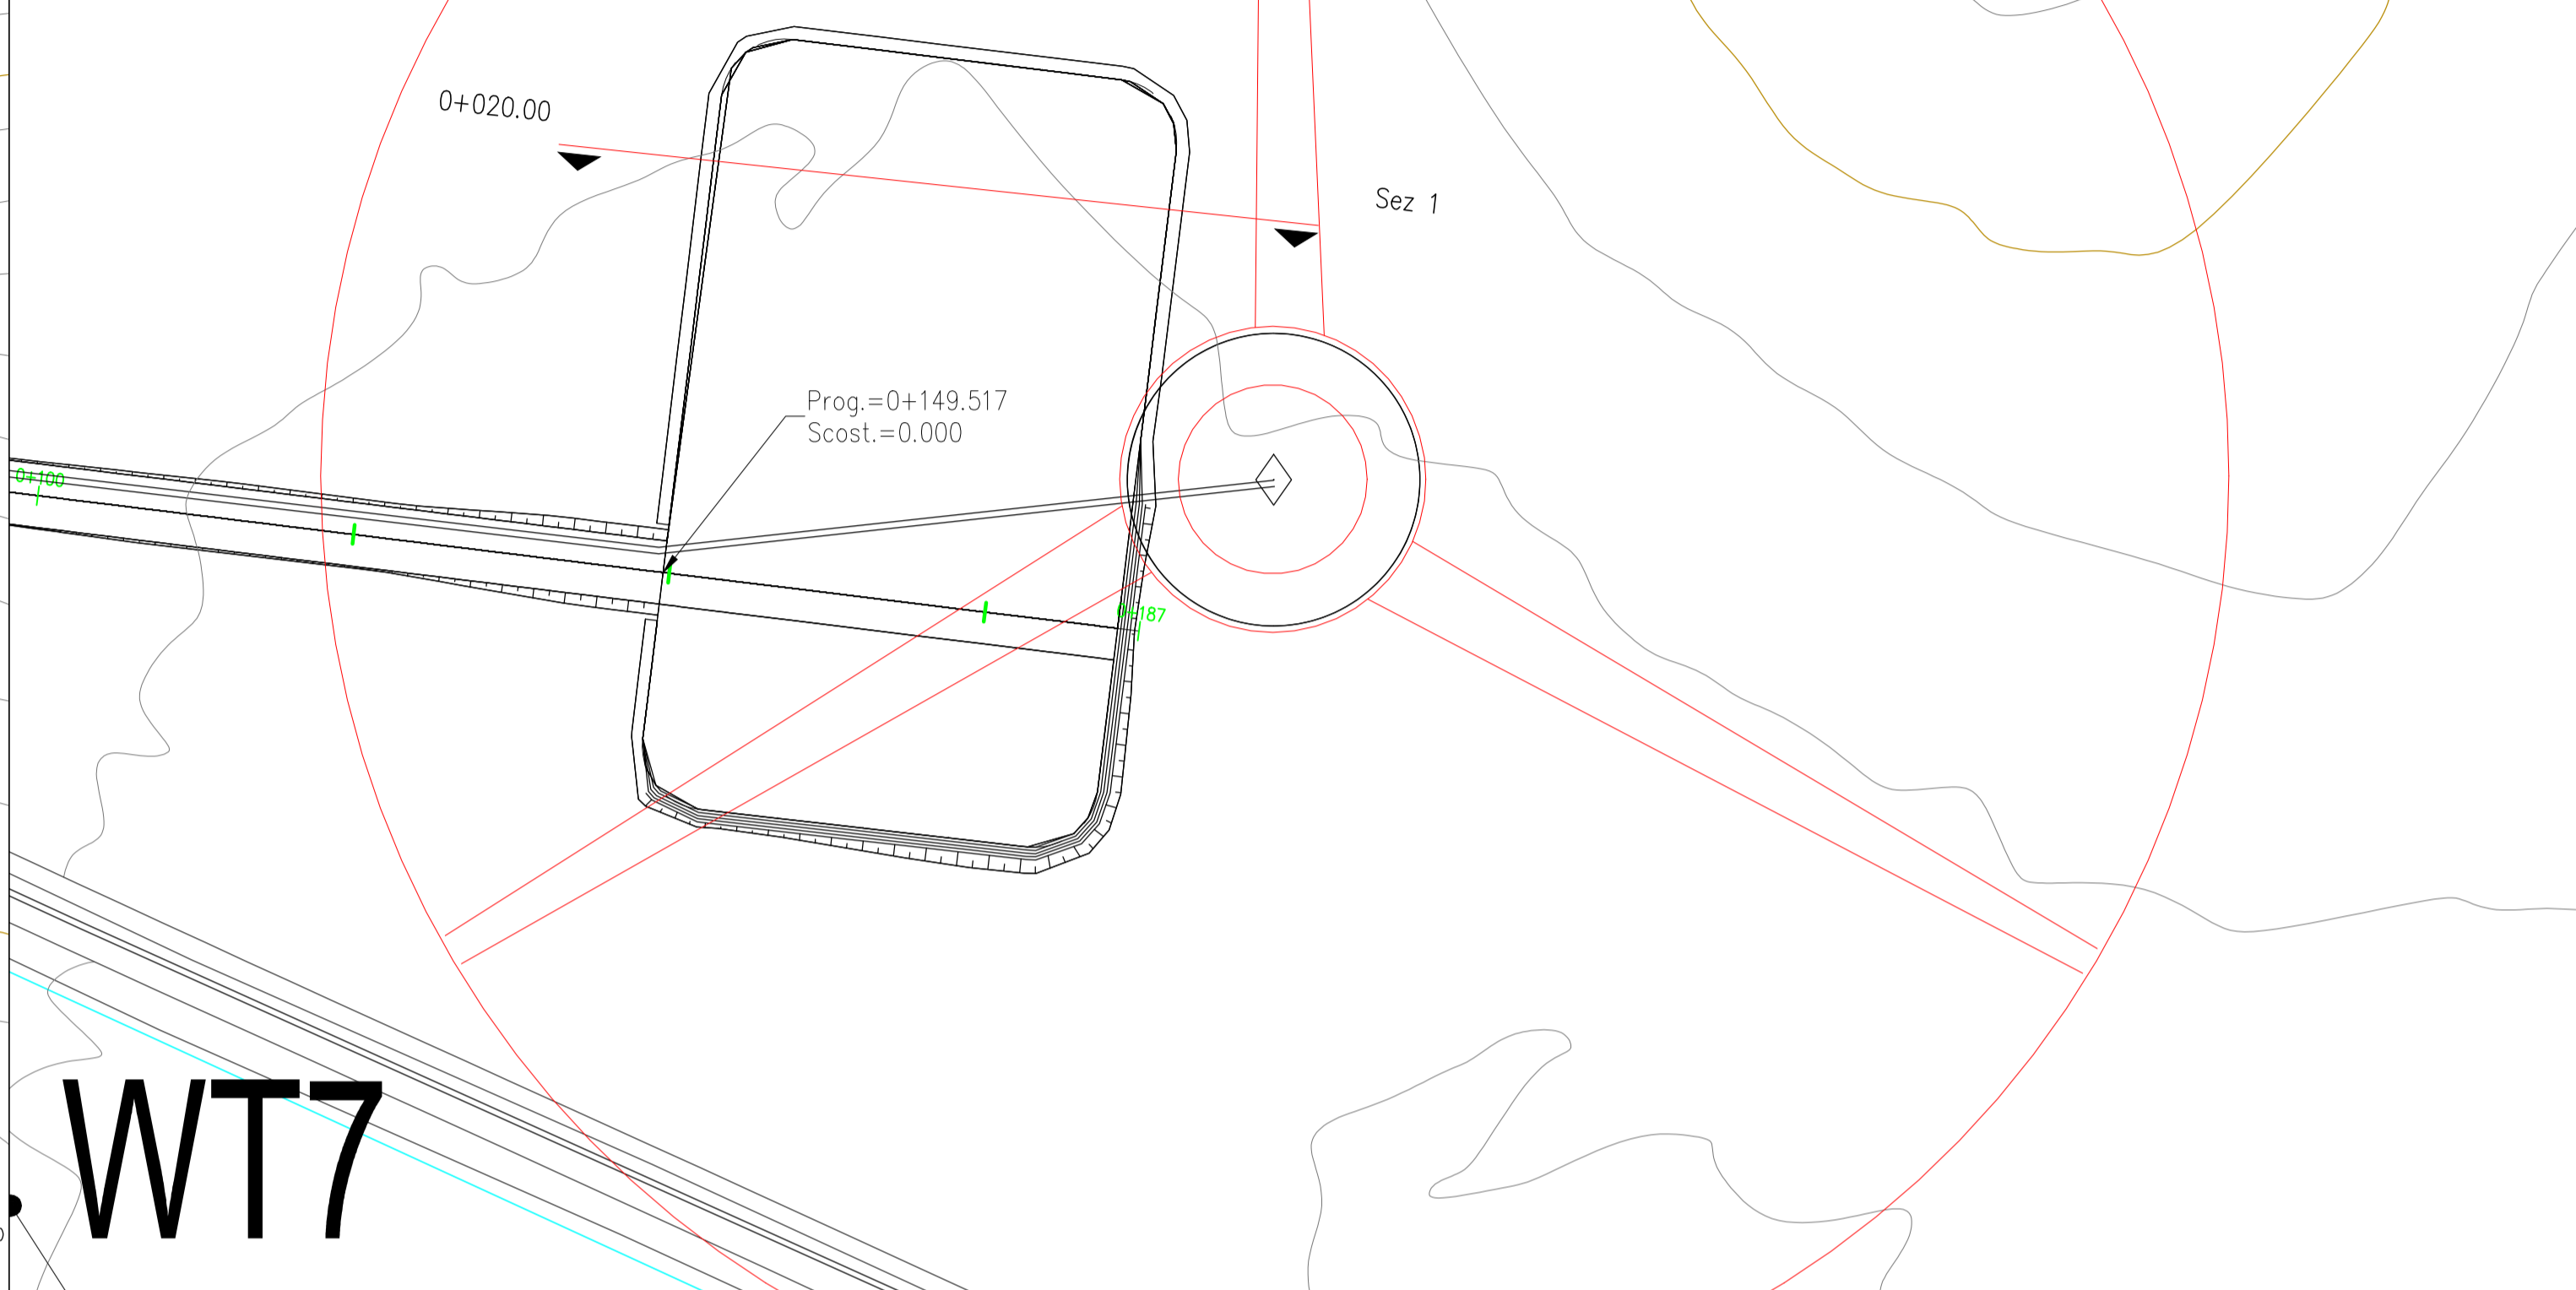

Prog.=0+149.517
Scost.=0.000

7-ST
1
Progr : 0+020.00
Scala : 500:500
Q.Rif. : 510.00

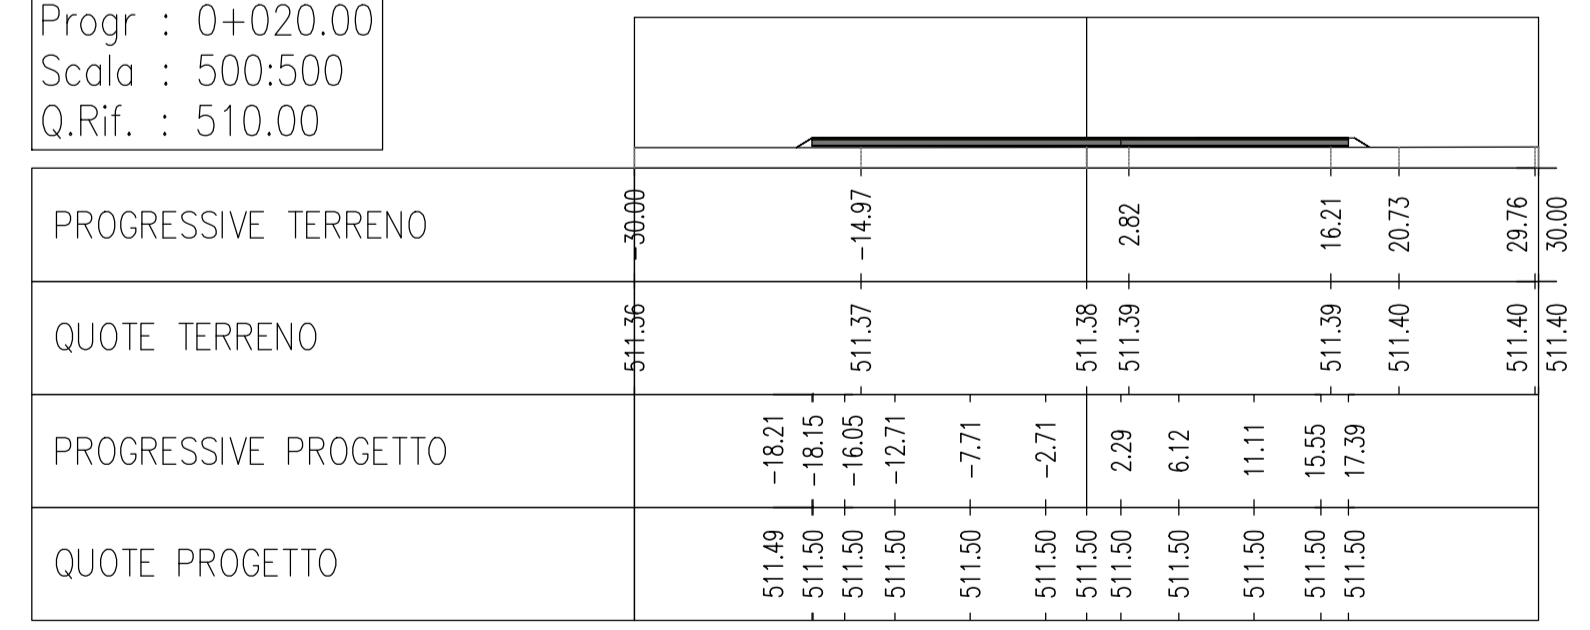

D					DATE	SCALE	1/500
C					10/18	DRAWN	F4
B					10/18	CHECKED	XXX
A	22/10/2018	XXX	XXX	XXX	10/18	REVISED	EDPR XXX
EDIC.	DATE	DRAWN	CHECKED	REVISED	EDPR	MODIFICATION	
						Format	A1



Parco eolico "La Regina"

F4 Ingegneria srl
CAD Vers.: I Page Vers.: X
Name collection: Page: XX
Collection Cont: xx
CAD No: A.16.a.22.0_sezioni

A.16.a.22.4 Sezioni significative piazzole definitive
Banzì (Pz)