


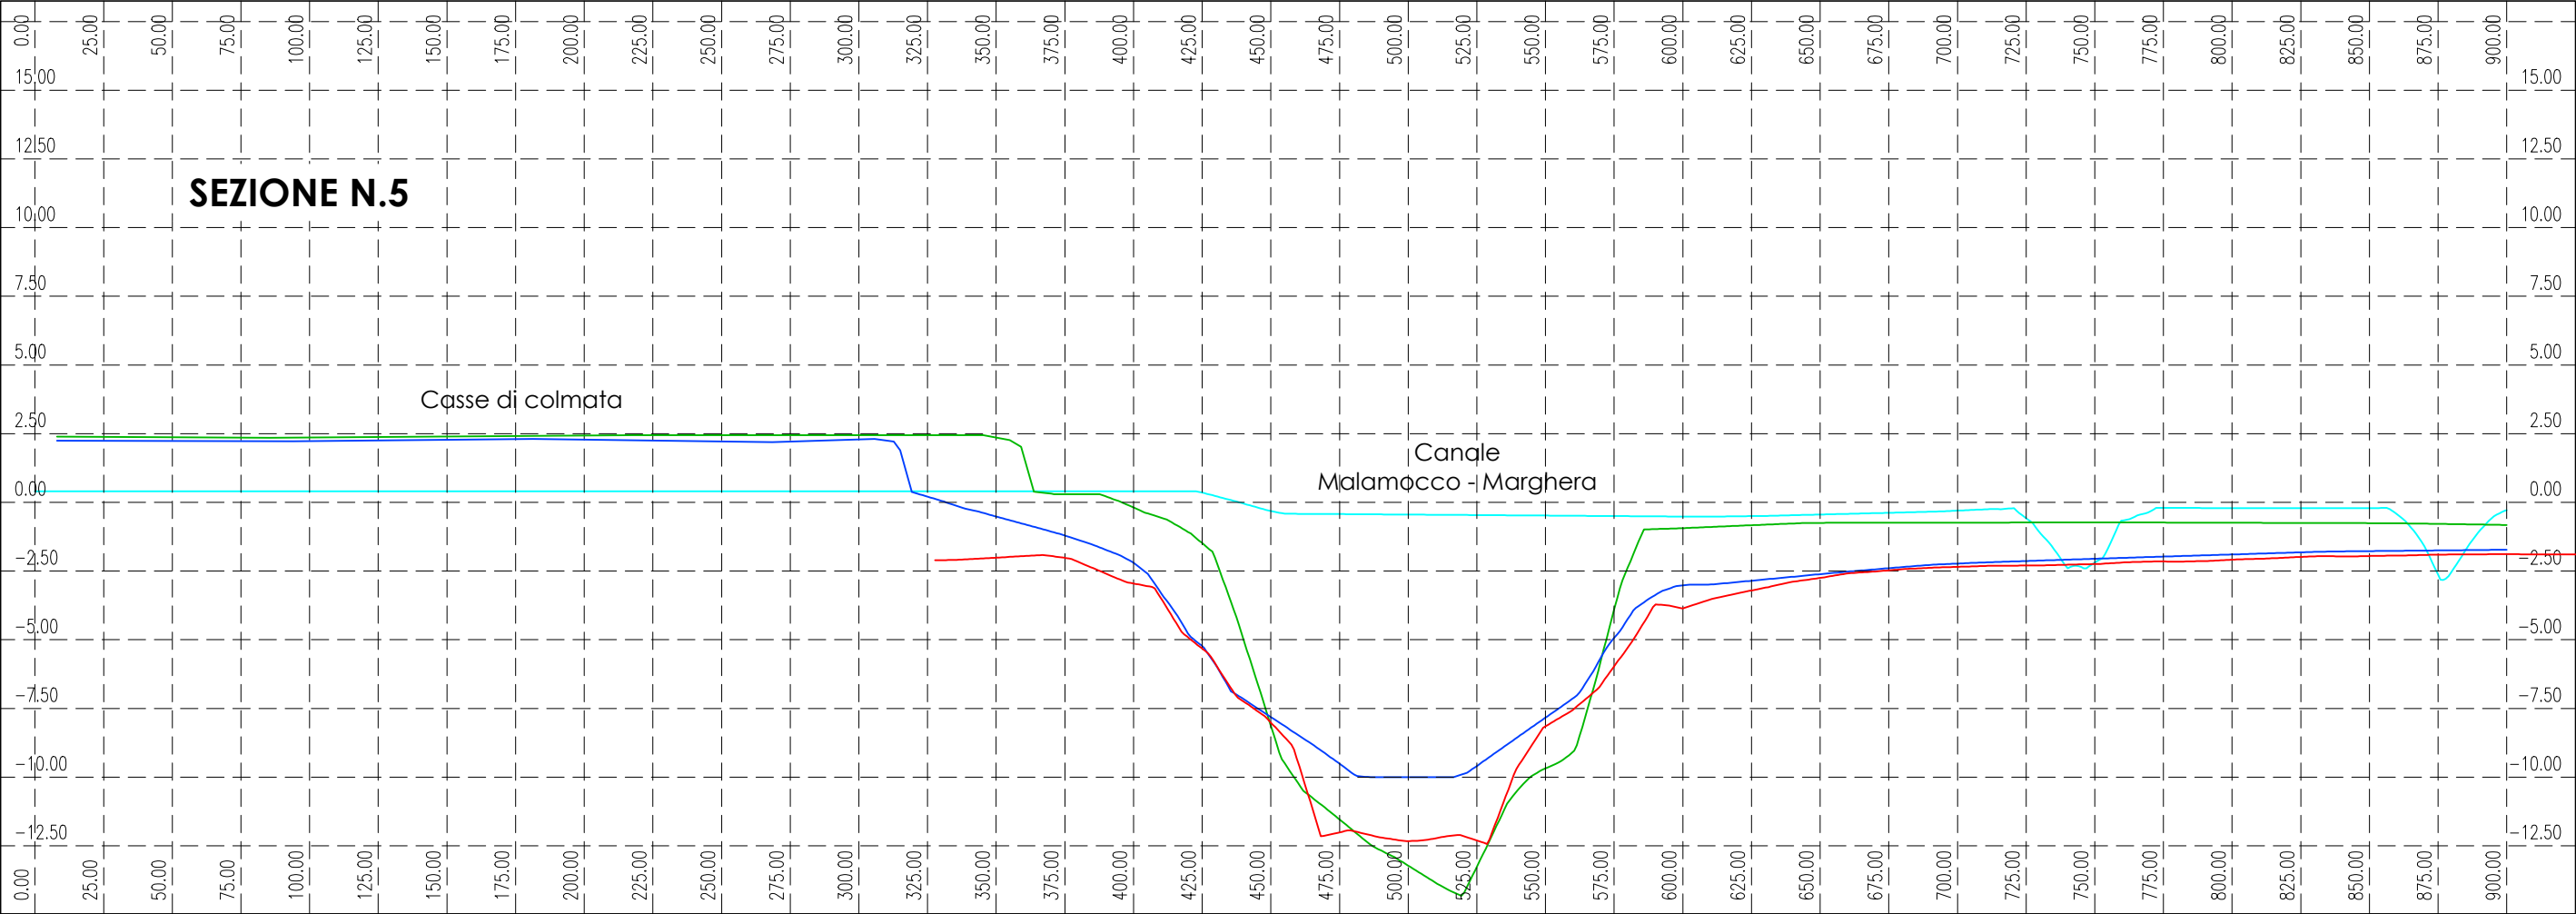

SCALA QUOTE 1:250
SCALA DISTANZE 1:2500

LEGENDA

- rilievo 1931
- rilievo 1971
- rilievo 2002
- rilievo 2014

